


Strand Associates, Inc.  
 TBPE No. F-8405  
 1906 Niebuhr Street  
 Brenham, Texas 77833  
 (979) 836-7937  
 Fax (979) 836-7936

## 2023 CITY STREET RESURFACING PROJECT LOCATION MAP CITY OF BRENHAM, TEXAS



Scale: SEE BAR SCALE	
Project Number: 3900.278	
Drawn By: KLM	Date: 10-23
Revised:	
Sheet Number: 1	...Of.... 7

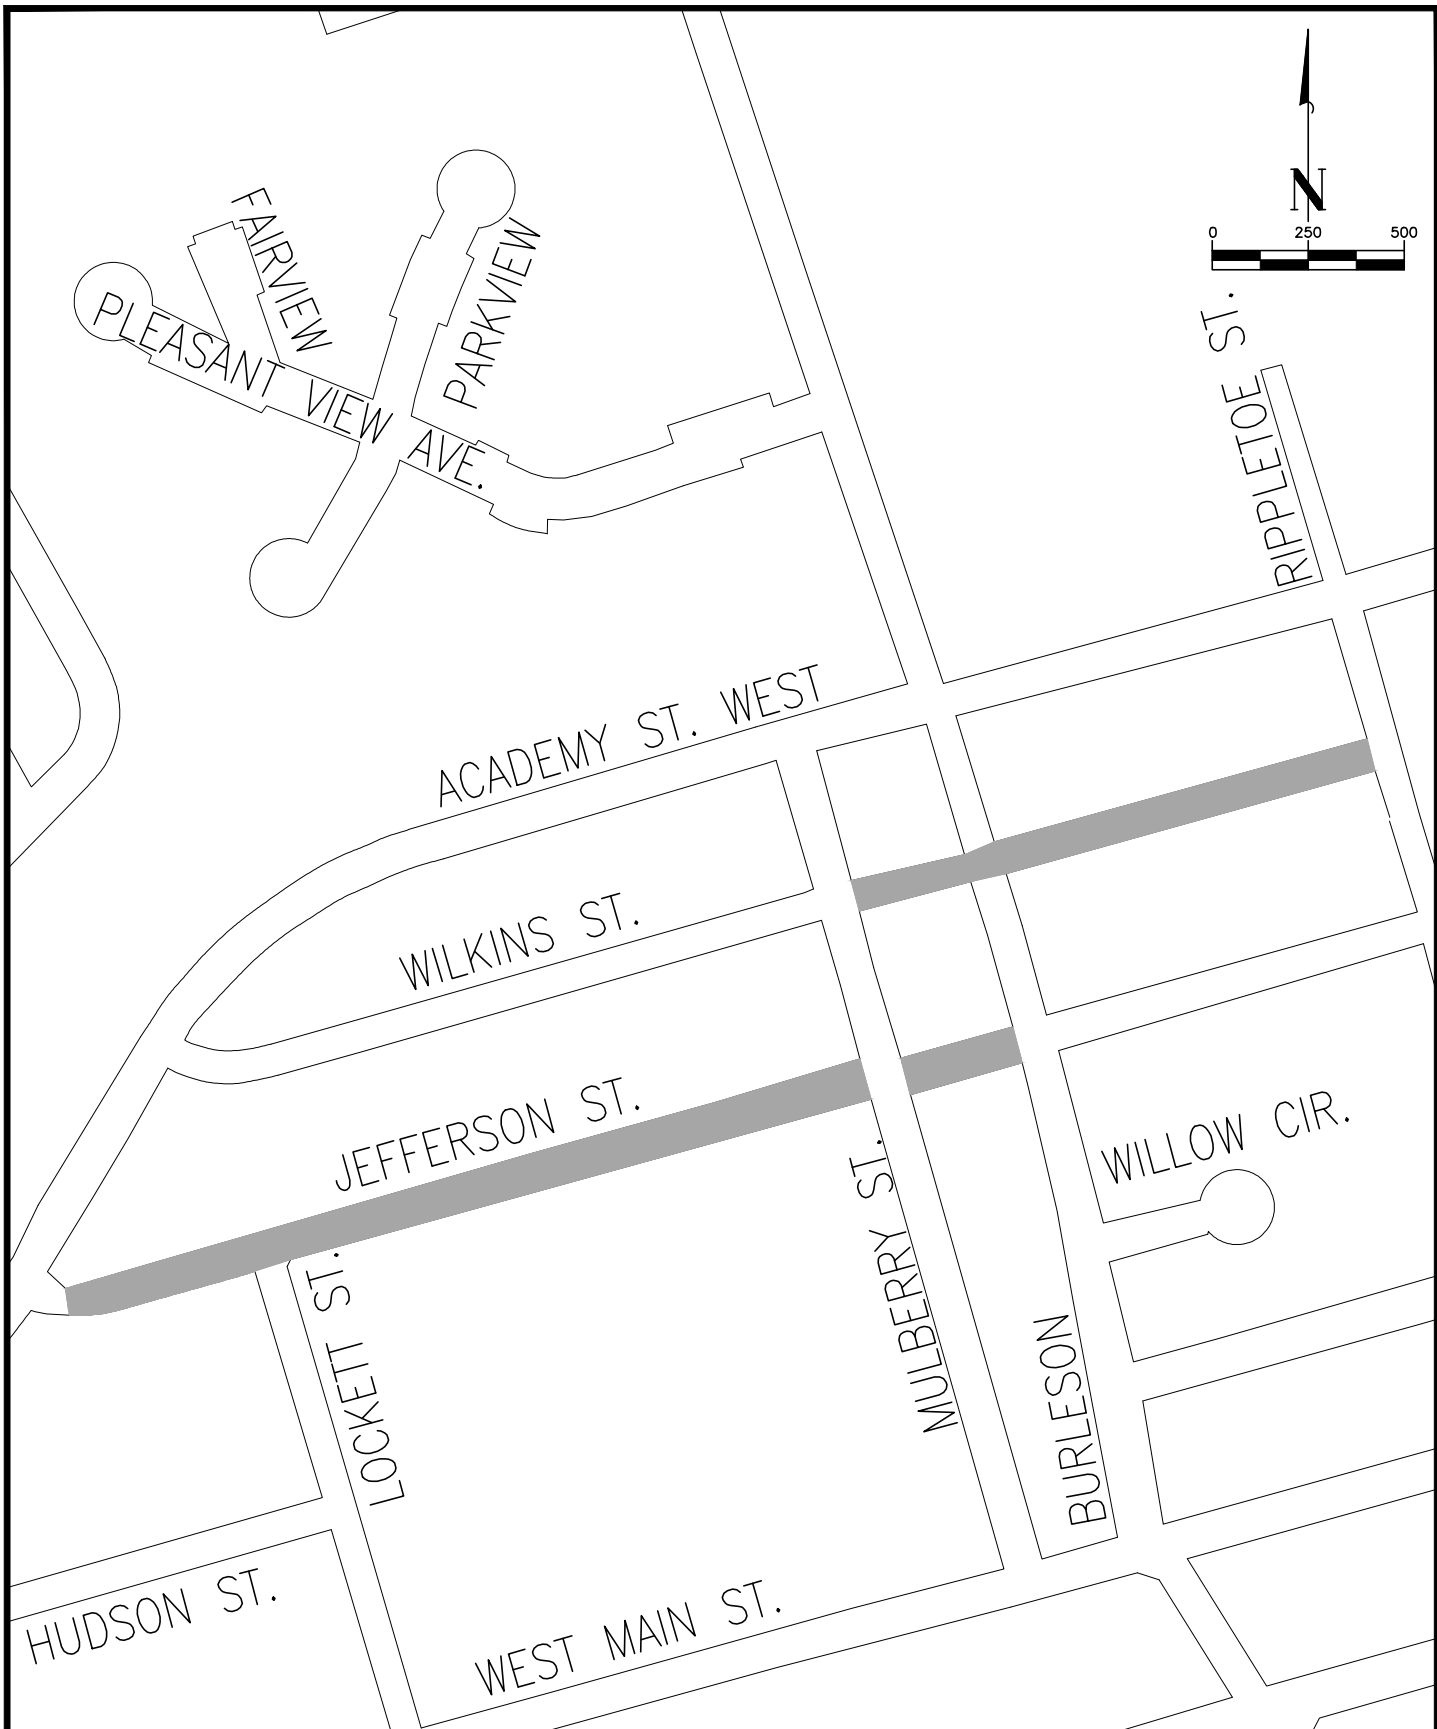

Strand Associates, Inc.  
 TBPE No. F-8405  
 1906 Niebuhr Street  
 Brenham, Texas 77833  
 (979) 836-7937  
 Fax (979) 836-7936

**2023 CITY STREET  
 RESURFACING  
 PROJECT STREET LIMITS I  
 CITY OF BRENHAM, TEXAS**


Scale: SEE BAR SCALE	
Project Number: 3900.278	
Drawn By: KLM	Date: 10-23
Revised:	
Sheet Number: 2	...Of... 7

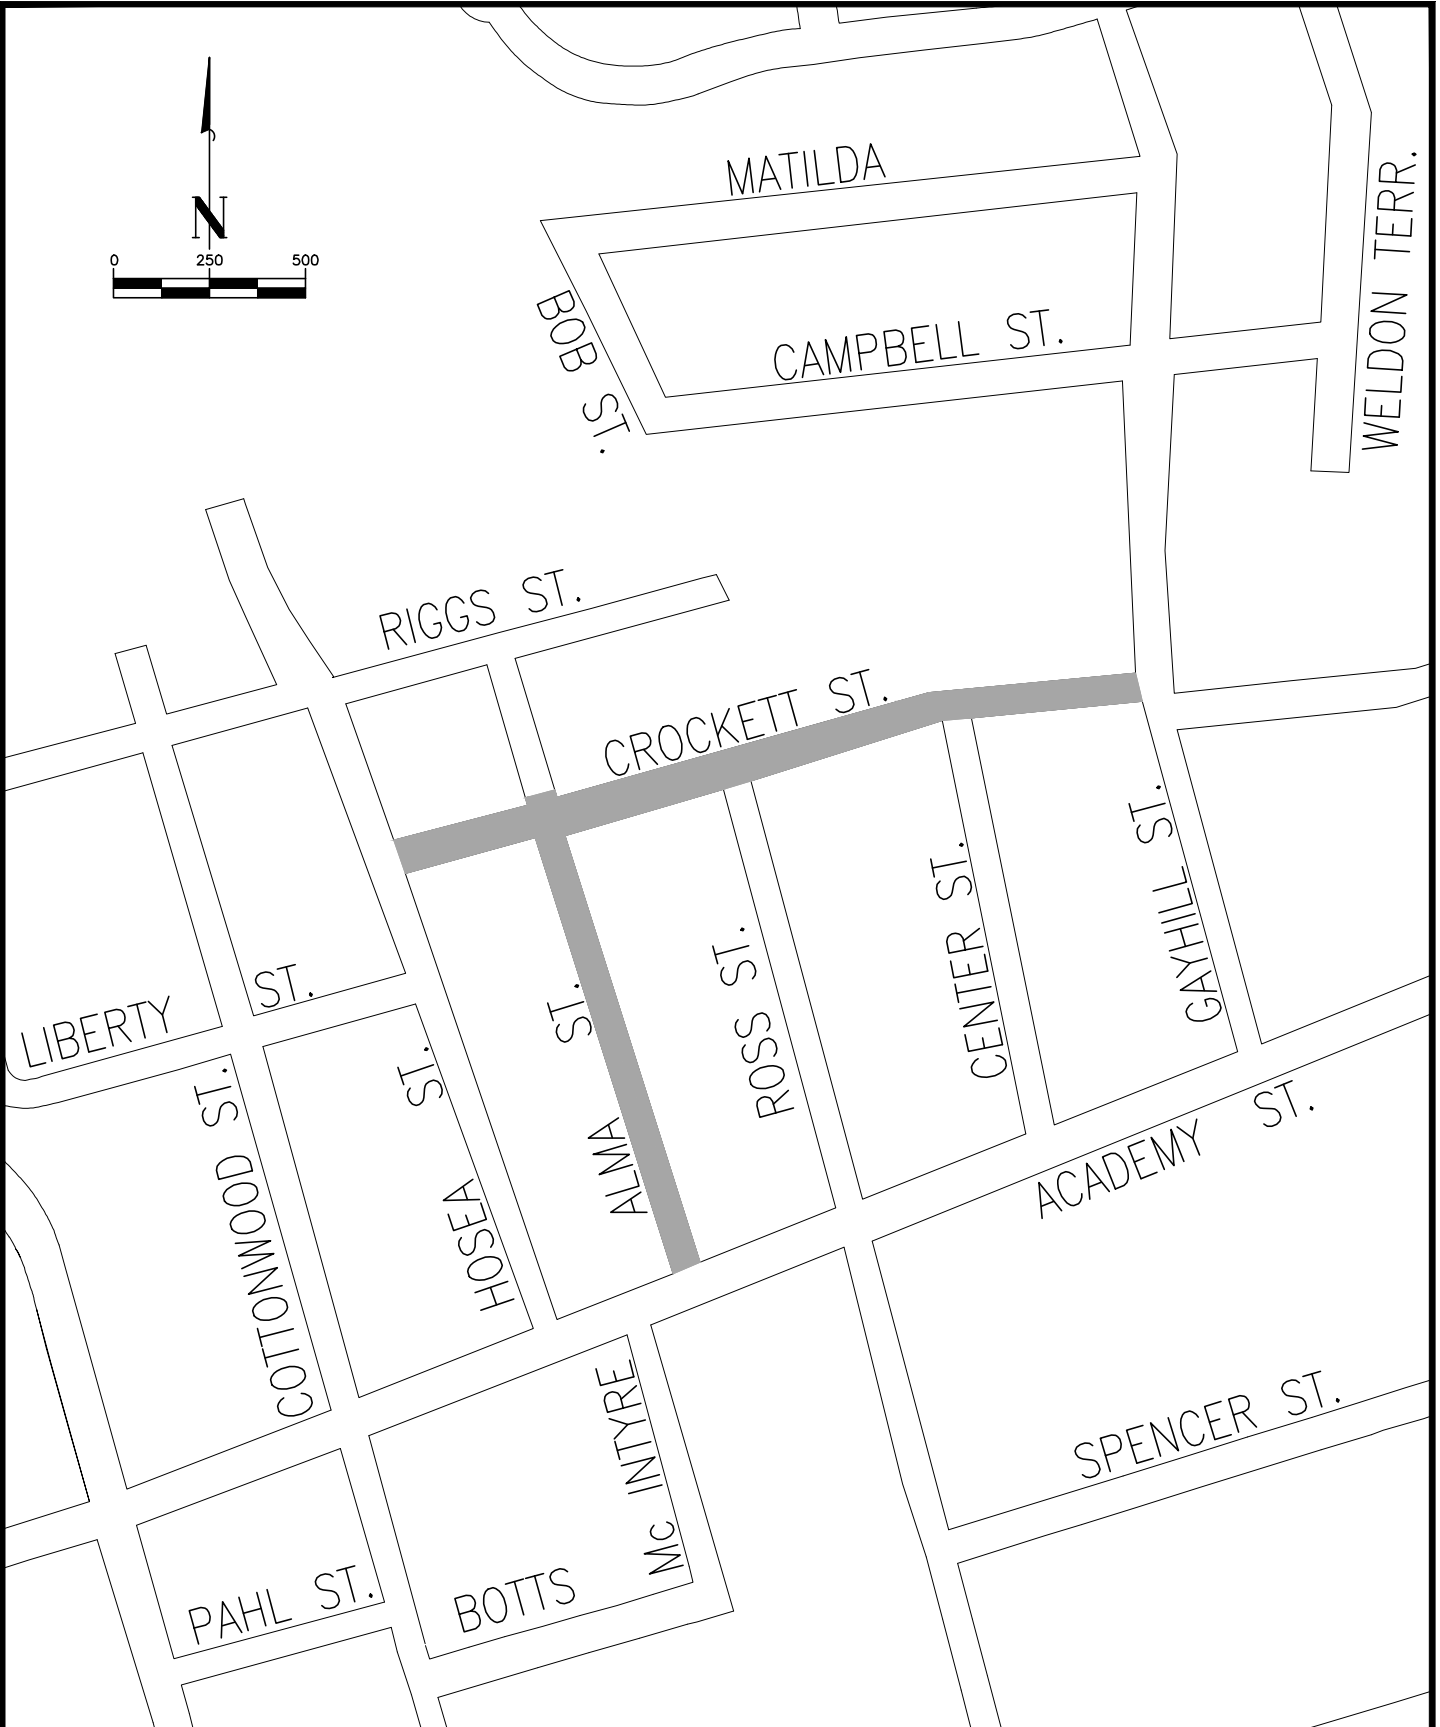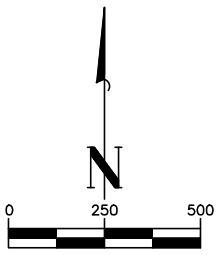


**STRAND ASSOCIATES®**  
 Strand Associates, Inc.  
 TBPE No. F-8405  
 1906 Niebuhr Street  
 Brenham, Texas 77833  
 (979) 836-7937  
 Fax (979) 836-7936

**2023 CITY STREET  
 RESURFACING  
 PROJECT STREET LIMITS II  
 CITY OF BRENHAM, TEXAS**


Scale: SEE BAR SCALE	
Project Number: 3900.278	
Drawn By: KLM	Date: 10-23
Revised:	
Sheet Number: 3	...Of.... 7

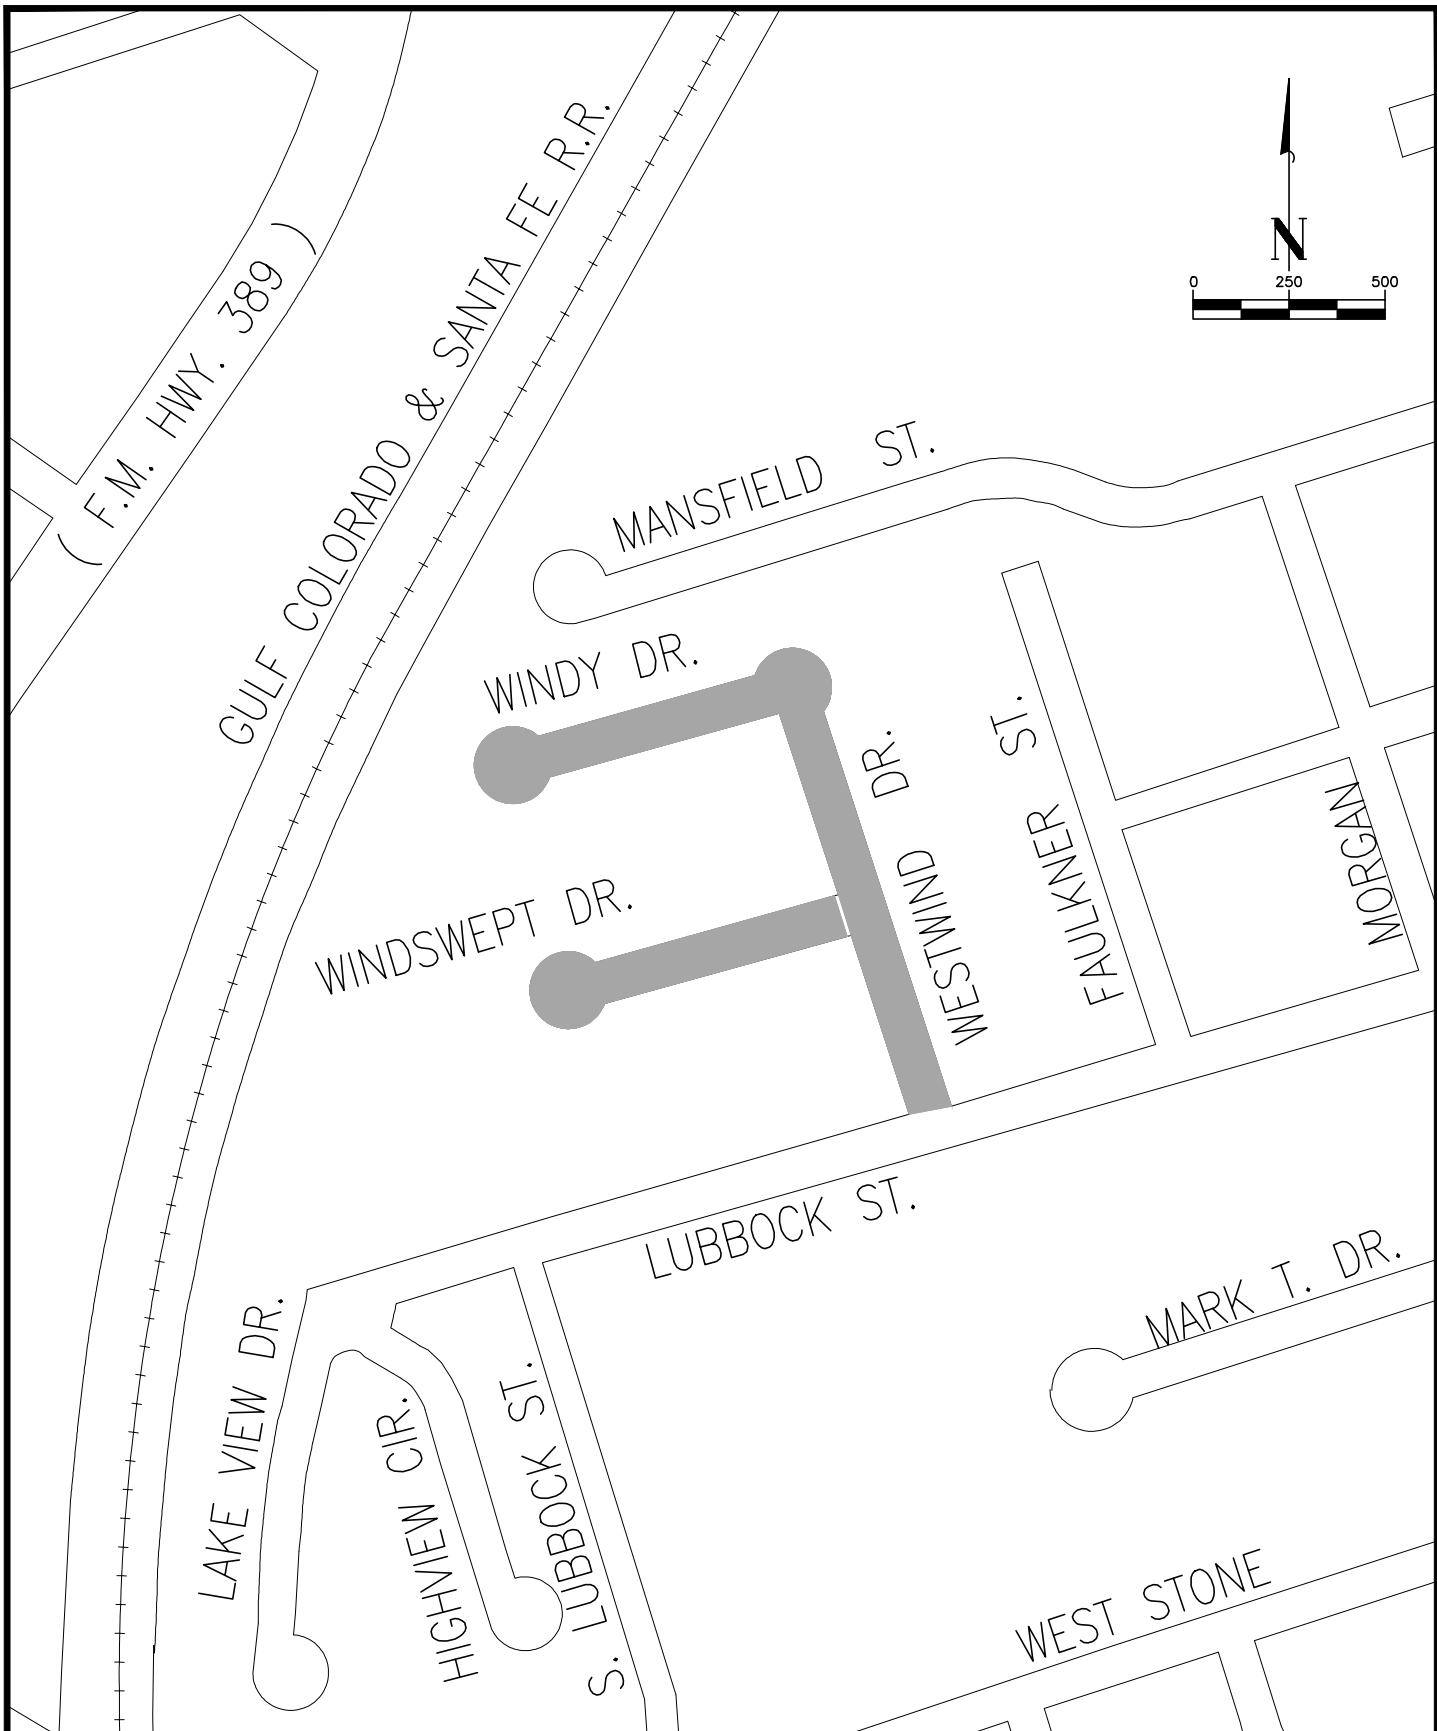

Strand Associates, Inc.  
 TBPE No. F-8405  
 1906 Niebuhr Street  
 Brenham, Texas 77833  
 (979) 836-7937  
 Fax (979) 836-7936

**2023 CITY STREET  
 RESURFACING  
 PROJECT STREET LIMITS III  
 CITY OF BRENHAM, TEXAS**


Scale: SEE BAR SCALE	
Project Number: 3900.278	
Drawn By: KLM	Date: 10-23
Revised:	
Sheet Number: 4	...Of... 7

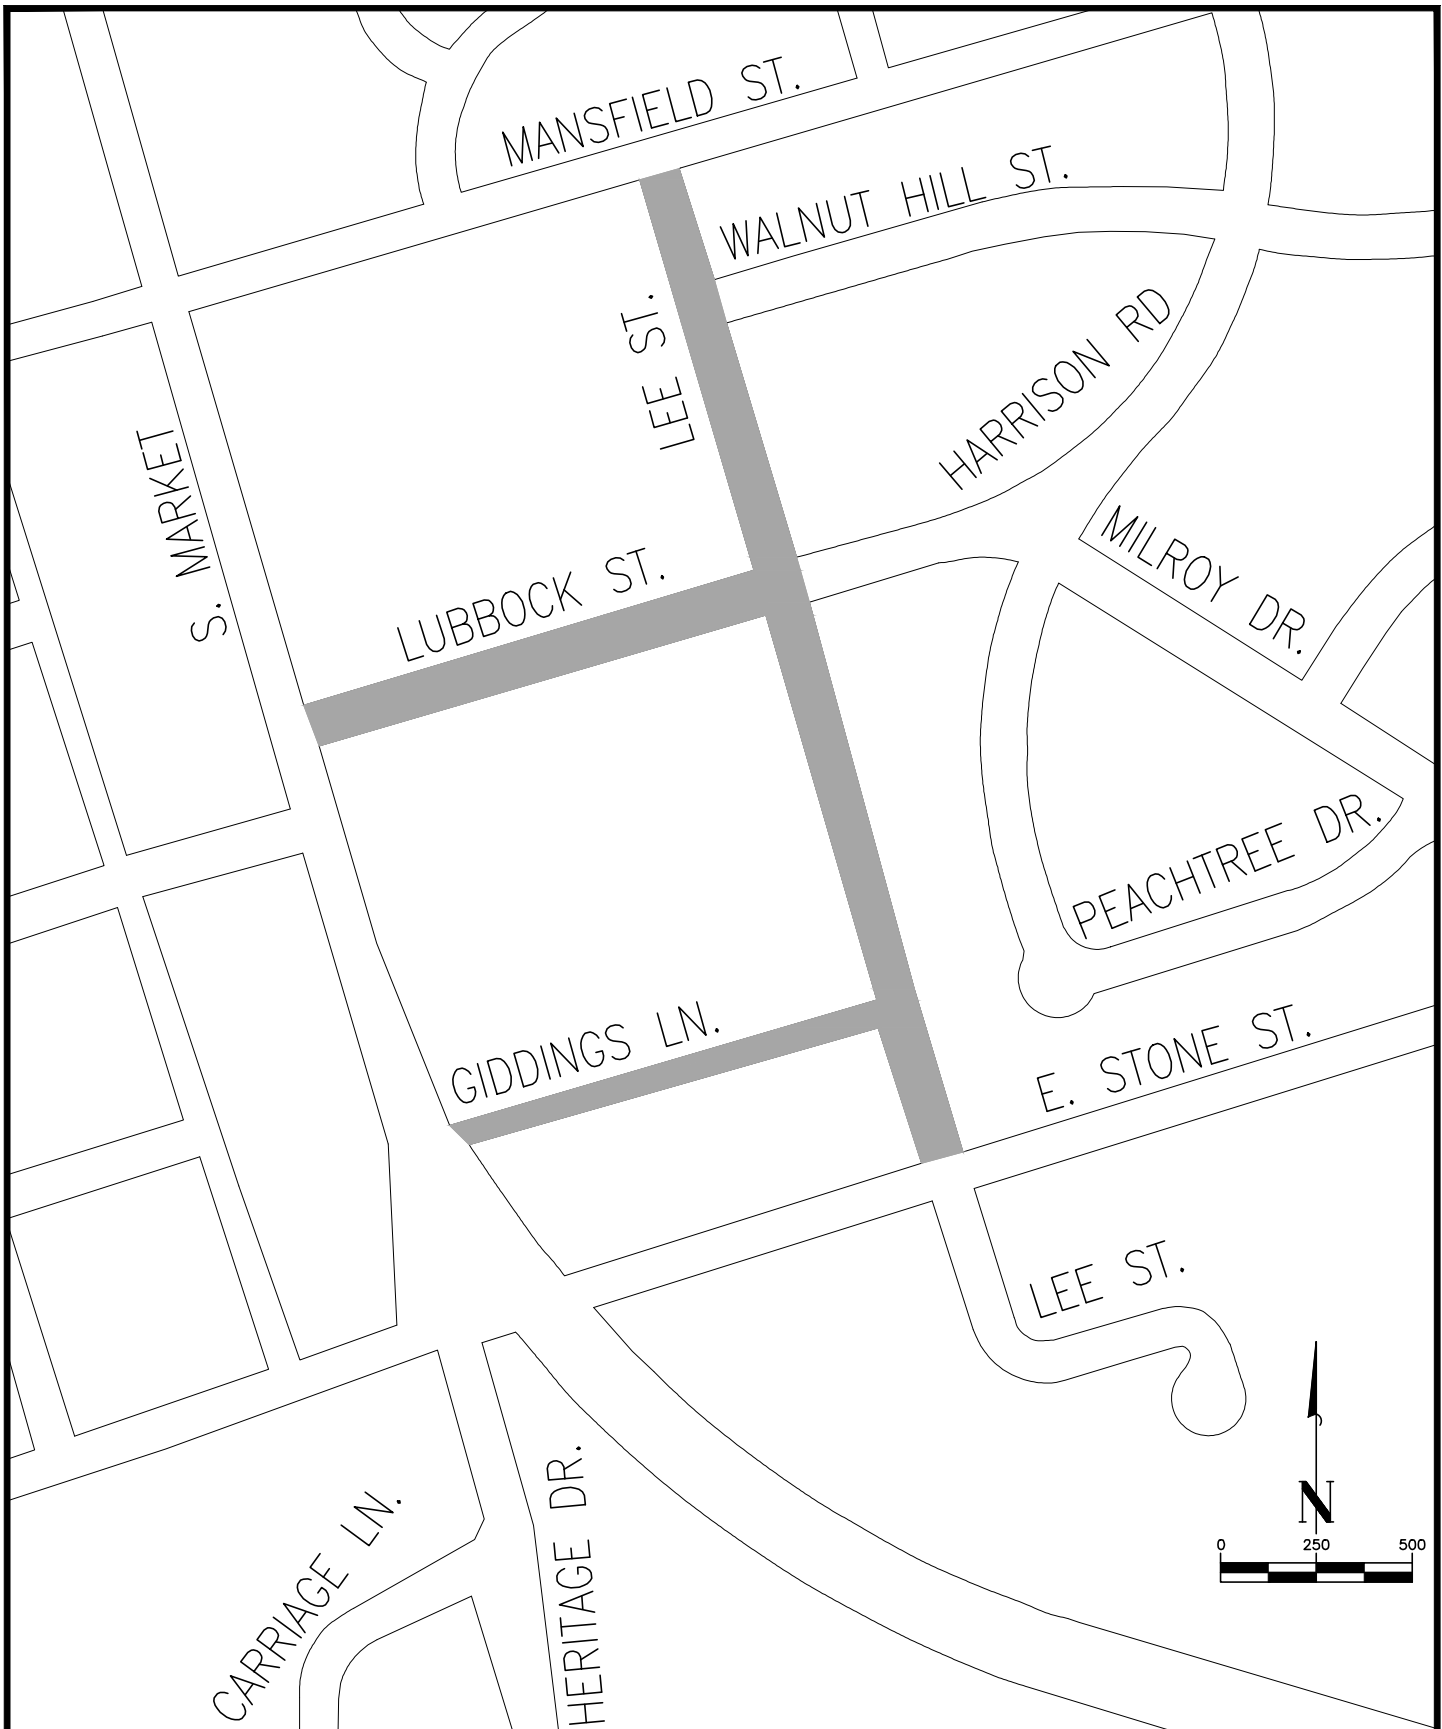

Strand Associates, Inc.  
 TBPE No. F-8405  
 1906 Niebuhr Street  
 Brenham, Texas 77833  
 (979) 836-7937  
 Fax (979) 836-7936

**2023 CITY STREET  
 RESURFACING  
 PROJECT STREET LIMITS IV  
 CITY OF BRENHAM, TEXAS**


Scale: SEE BAR SCALE	
Project Number: 3900.278	
Drawn By: KLM	Date: 10-23
Revised:	
Sheet Number: 5	...Of.... 7

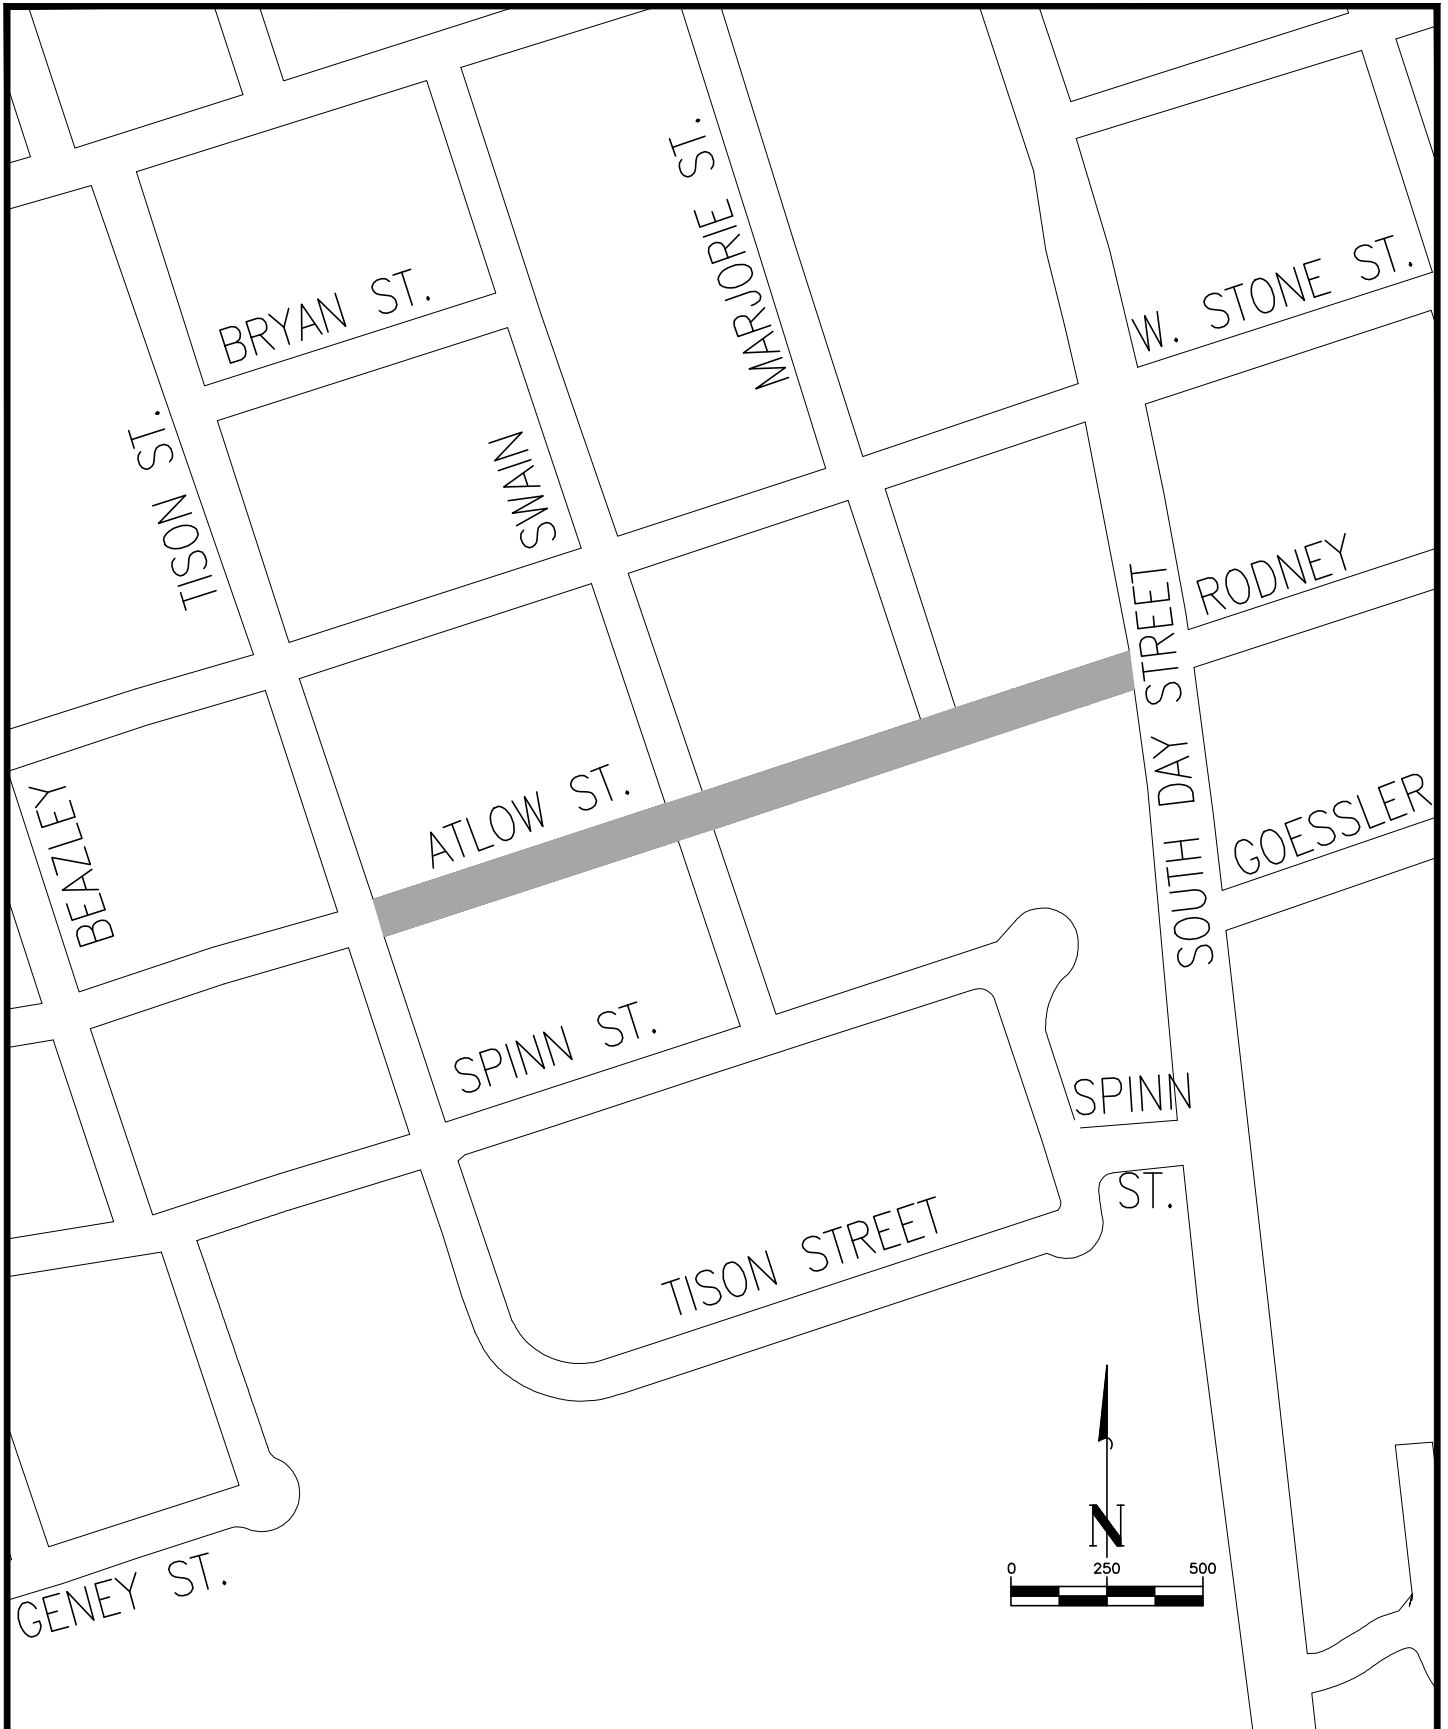

Strand Associates, Inc.  
 TBPE No. F-8405  
 1906 Niebuhr Street  
 Brenham, Texas 77833  
 (979) 836-7937  
 Fax (979) 836-7936

**2023 CITY STREET  
 RESURFACING  
 PROJECT STREET LIMITS V  
 CITY OF BRENHAM, TEXAS**

Scale: SEE BAR SCALE	
Project Number: 3900.278	
Drawn By: KLM	Date: 10-23
Revised:	
Sheet Number: 6	...Of... 7

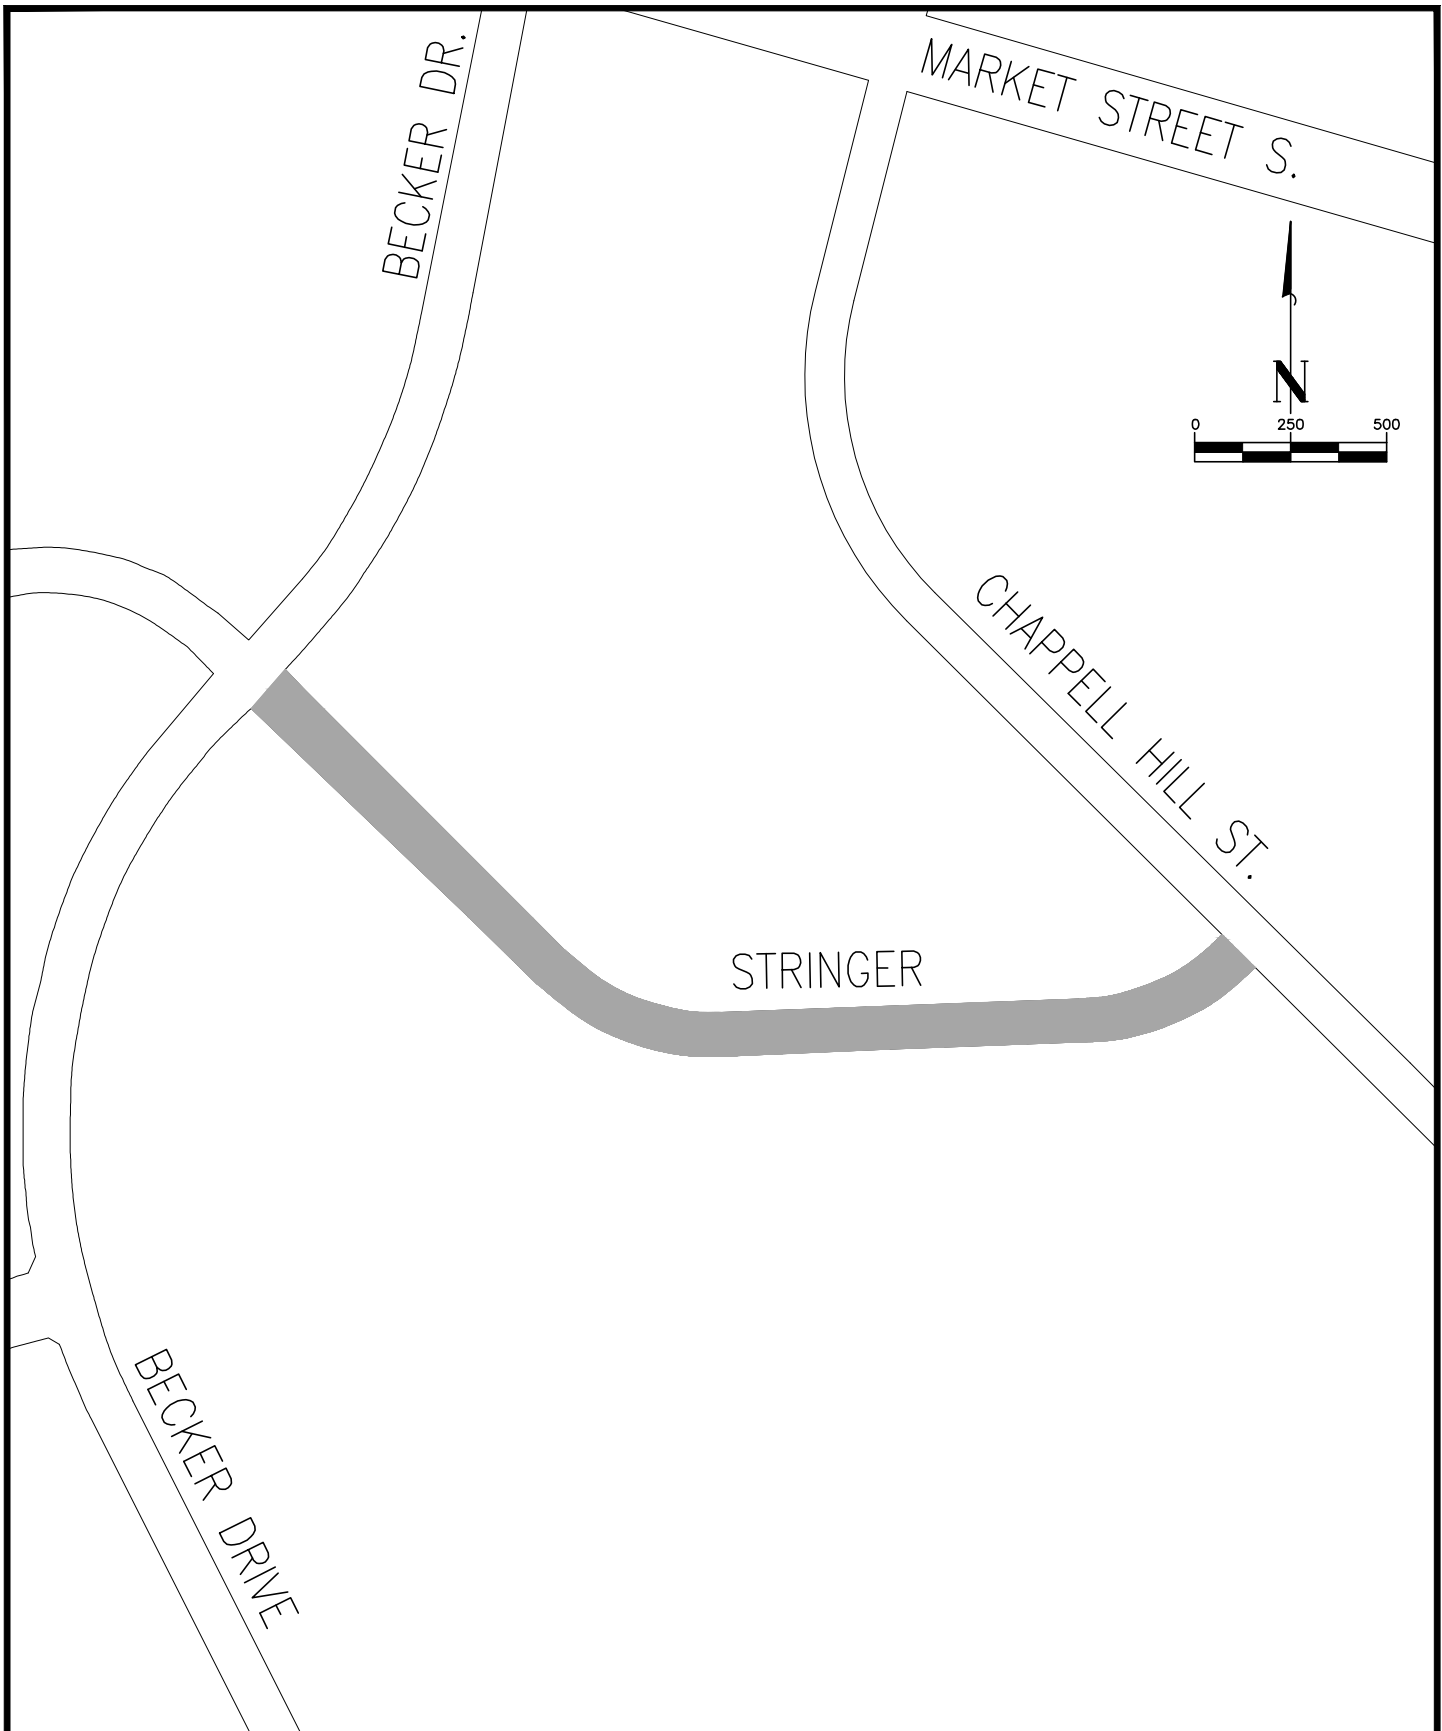

Strand Associates, Inc.  
 TBPE No. F-8405  
 1906 Niebuhr Street  
 Brenham, Texas 77833  
 (979) 836-7937  
 Fax (979) 836-7936

**2023 CITY STREET  
 RESURFACING  
 PROJECT STREET LIMITS VI  
 CITY OF BRENHAM, TEXAS**

Scale: SEE BAR SCALE	
Project Number: 3900.278	
Drawn By: KLM	Date: 10-23
Revised:	
Sheet Number: 7	....Of.... 7