


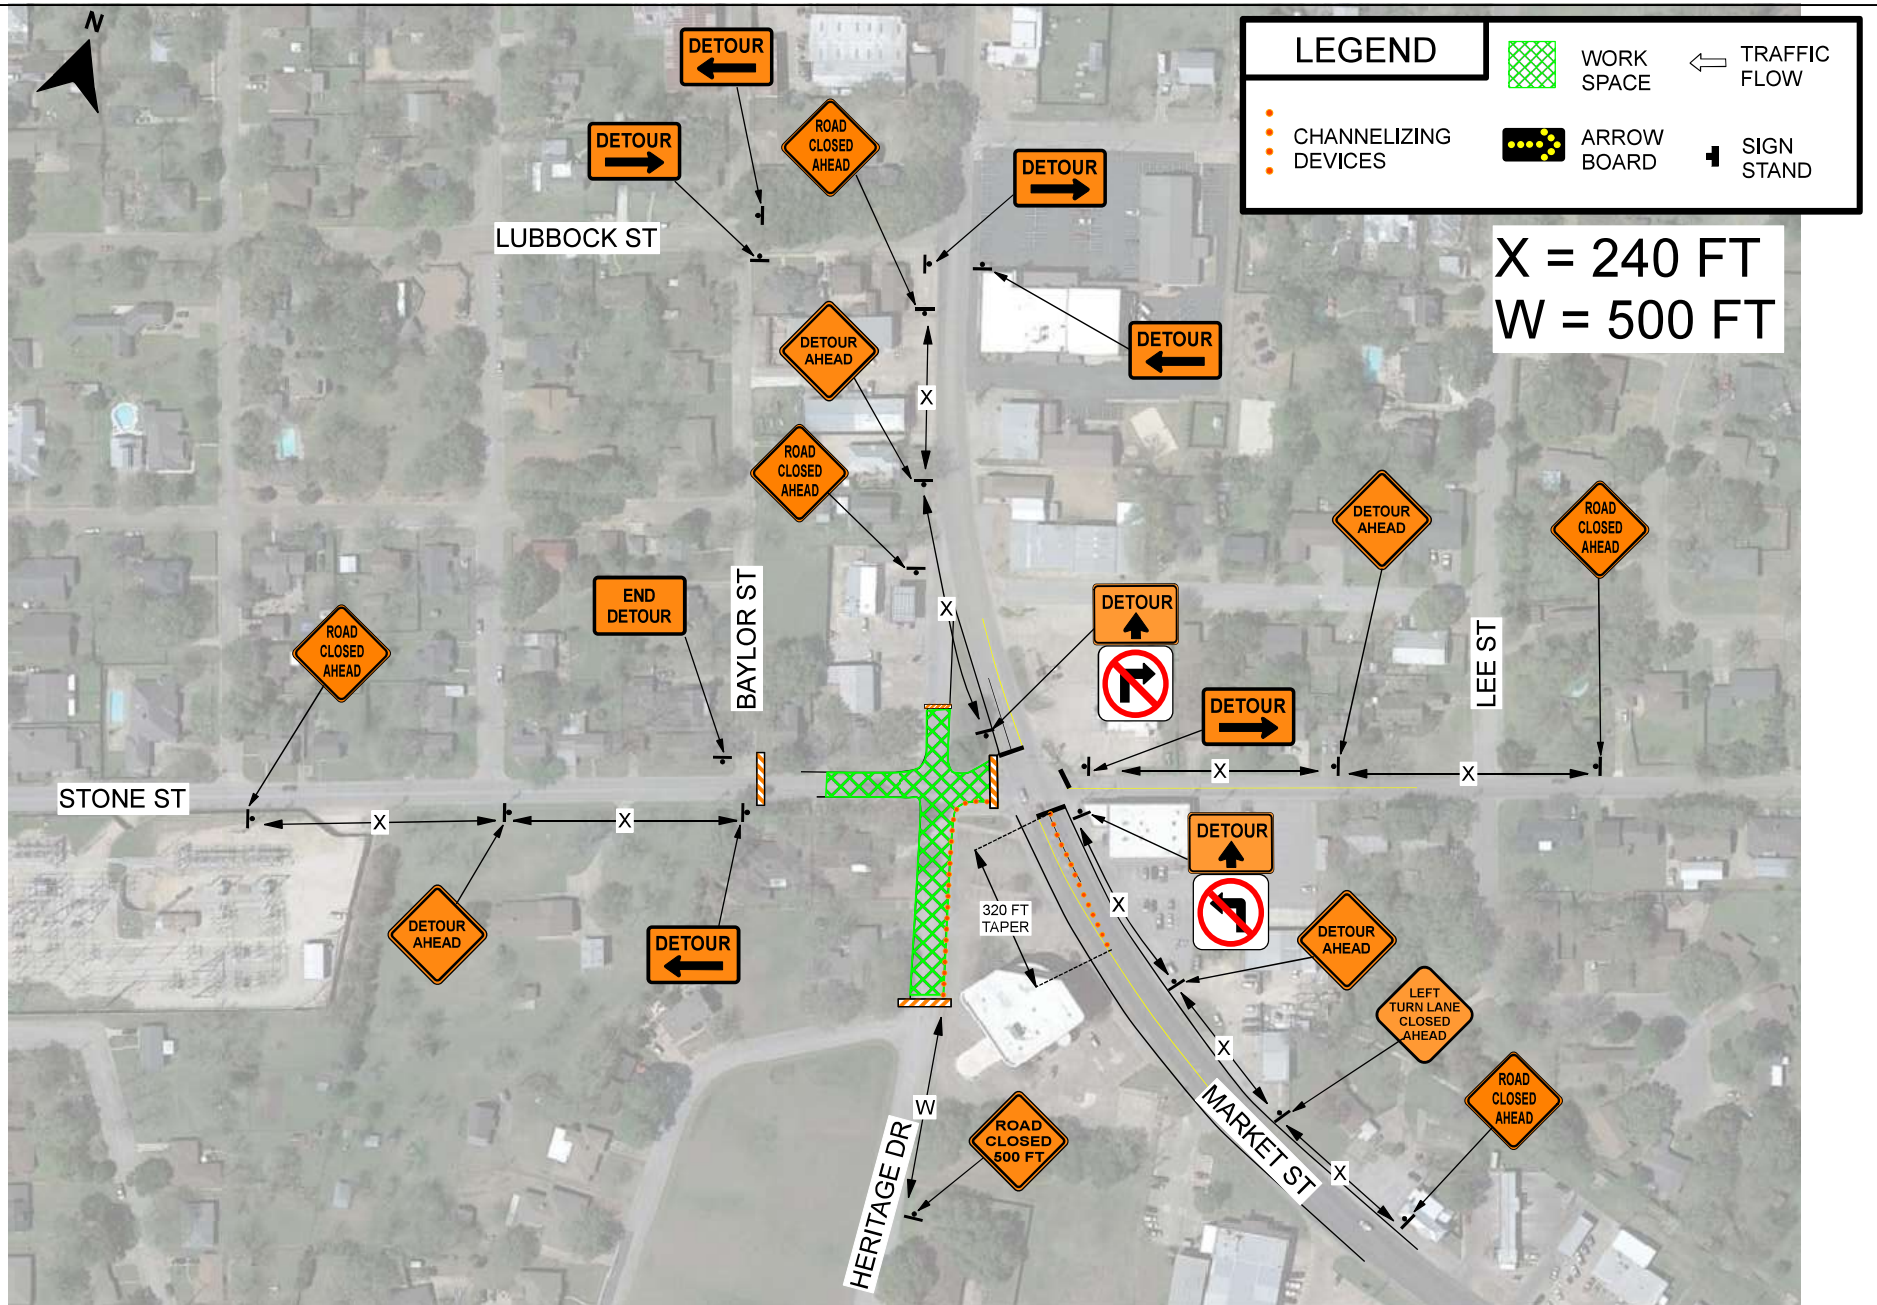

	NOTES	CONTRACTOR:
DATE: 01/27/2023	CHANNELIZING DEVICE SPACING: TAPER - XX FT C-C TANGENT - XX FT C-C	CITY: BRENHAM TEXAS
SHEET: 1 OF 2		LOCATION: STONE ST & HERITAGE DR